


9-10

PLANTA BAJA  
E: 1/100

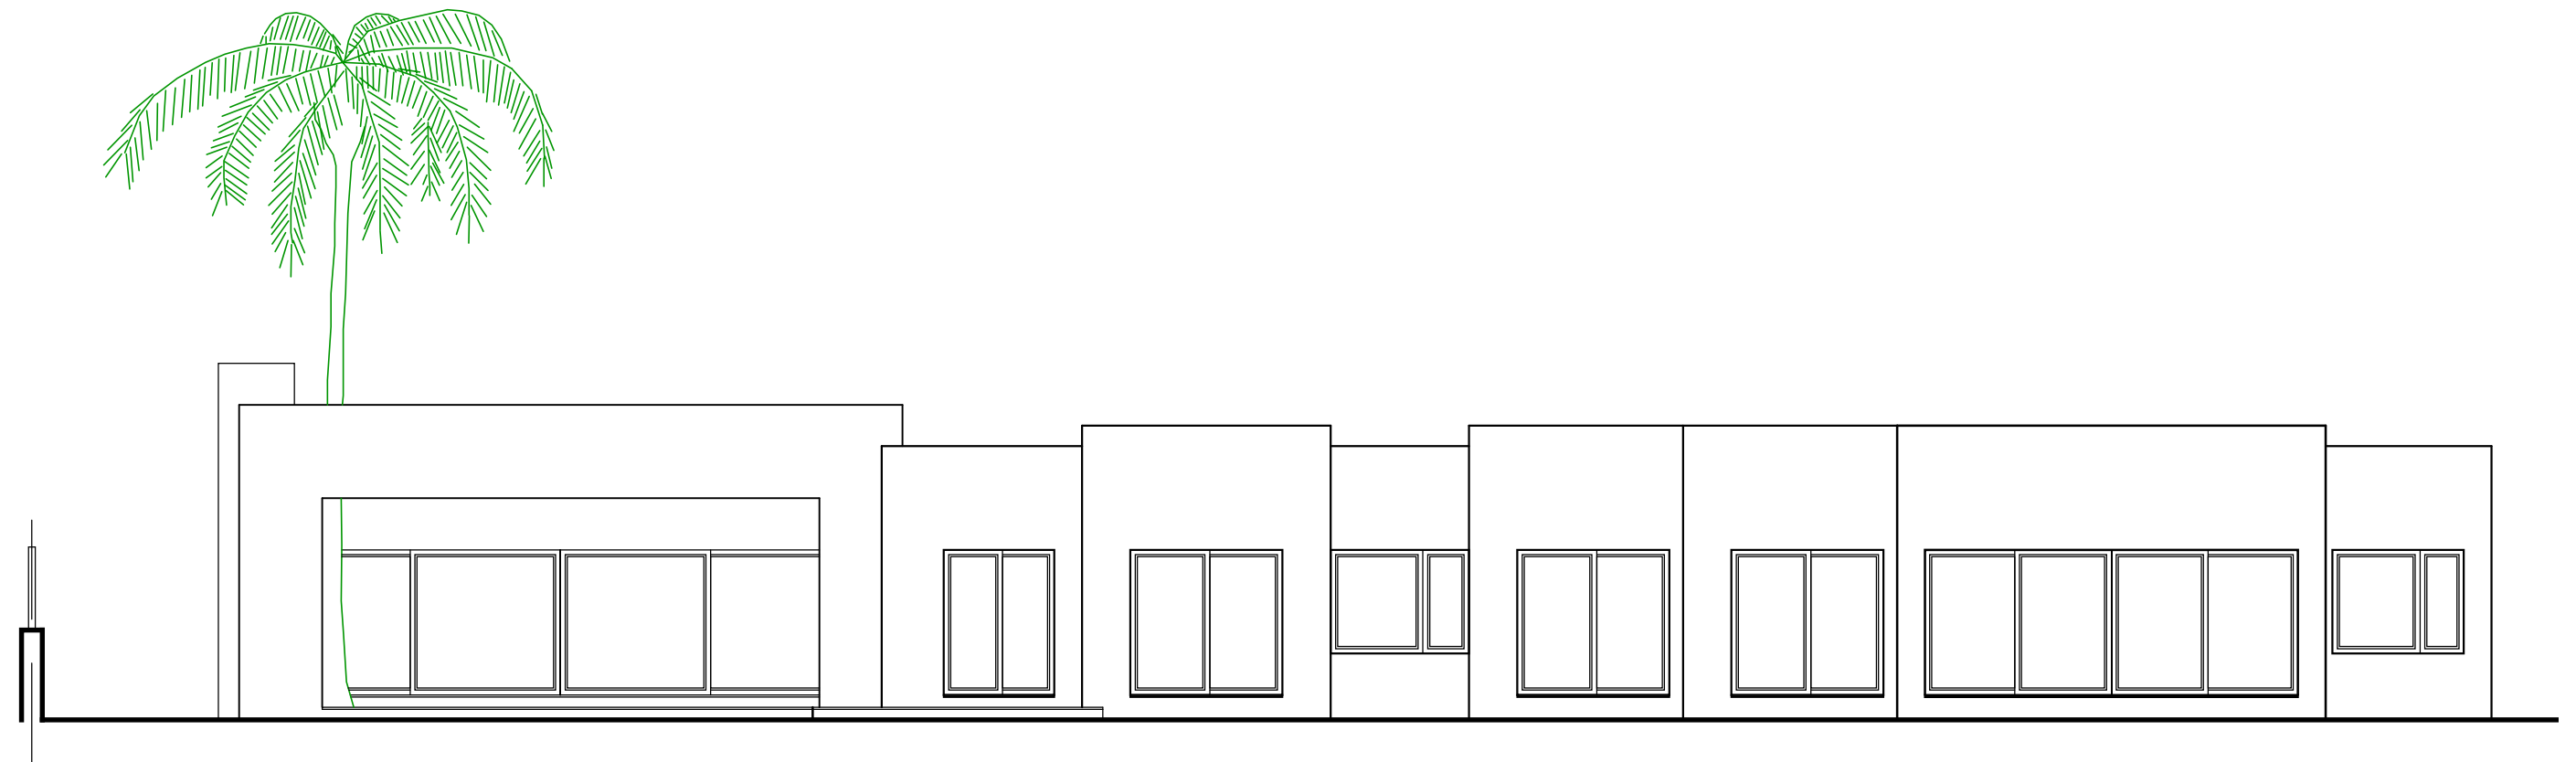

9-10

ALZADO SUR  
E: 1/100